


NOTES:

- ALL DIMENSIONS TO FRAMING
- FURNITURE, TVS, AND BEDS ARE NOT INCLUDED AND SHOWN FOR SPACE LAYOUT ONLY

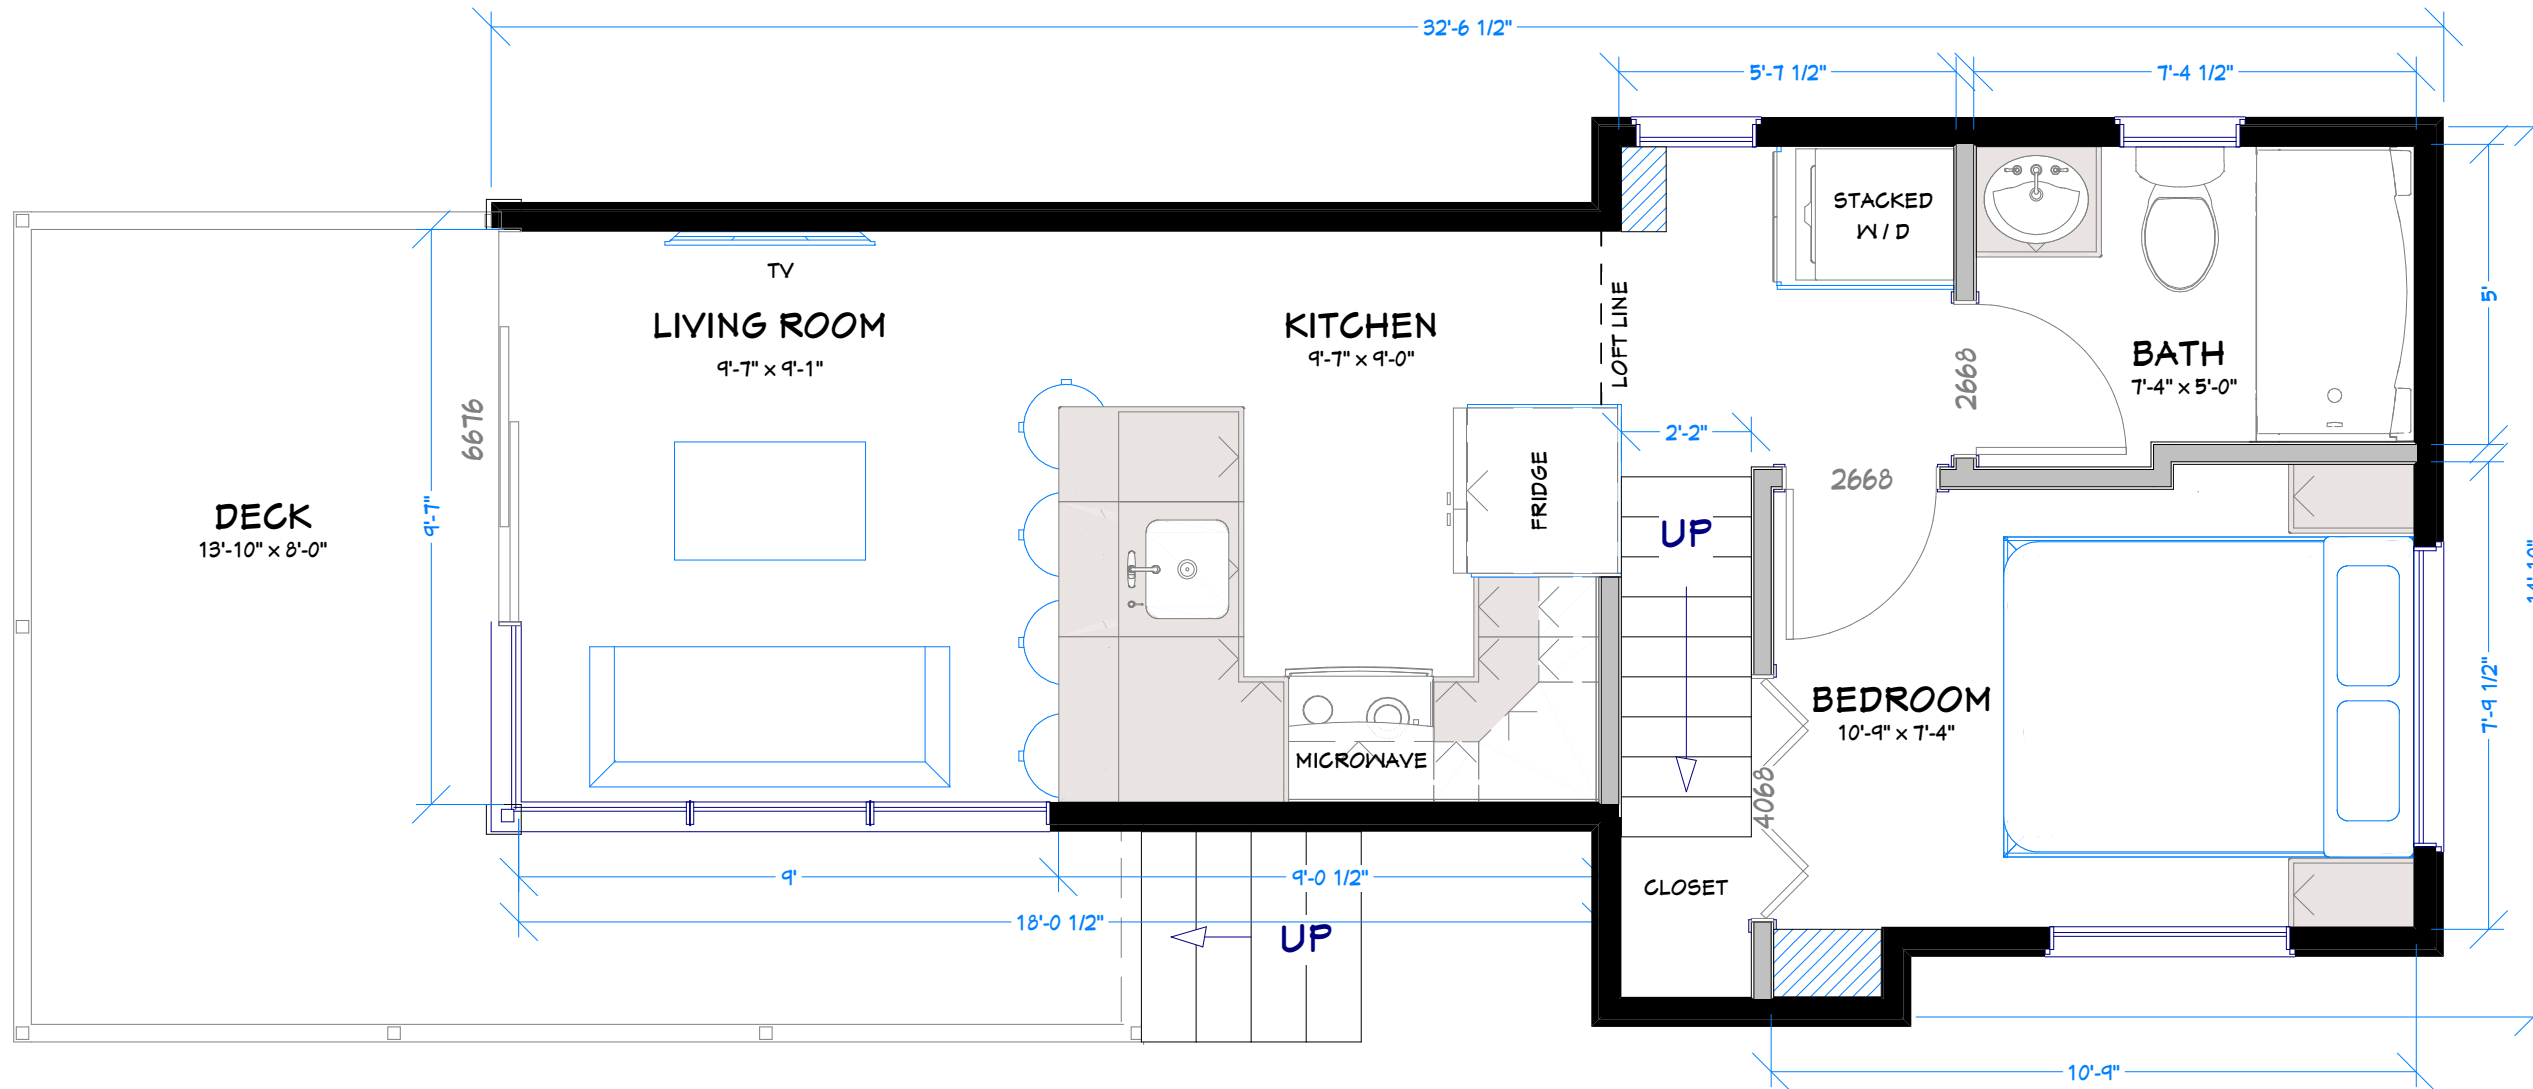

FIRST FLOOR PLAN

THIS DOCUMENT CONTAINS CONFIDENTIAL OR PROPRIETARY INFORMATION OF VERTICAL WORKS, INC. NEITHER THIS DOCUMENT NOR THE INFORMATION HEREIN IS TO BE REPRODUCED, DISTRIBUTED, USED OR DISCLOSED EITHER IN WHOLE OR IN PART EXCEPT AS SPECIFICALLY AUTHORIZED BY VERTICAL WORKS, INC. CONTRACTORS SHALL REFER TO CONTRACT DOCUMENTS FOR FURTHER INSTRUCTION.

CUSTOMER:
DEALER: UTOPIAN VILLAS
MODEL: THE OLYMPIC
QUOTE:
DRAWN BY: CJE

CUSTOMER PLAN

DATES
 ORIGINAL PLAN

2


SCALE: 5/16"=1'

UTOPIAN VILLAS
 LUXURIOUS RECREATIONAL RETREATS
 3123 S. MEMORIAL DR.
 MT. PLEASANT, MI 48409
 (414) 762-0950 FAX (414) 762-0955
 UTOPIAN-VILLAS.COM

DATE: _____ CUSTOMER SIGNATURE: _____ CUSTOMER SIGNATURE: _____ DEALER SIGNATURE: _____

NOTES:

- ALL DIMENSIONS TO FRAMING
- FURNITURE, TVS, AND BEDS ARE NOT INCLUDED AND SHOWN FOR SPACE LAYOUT ONLY

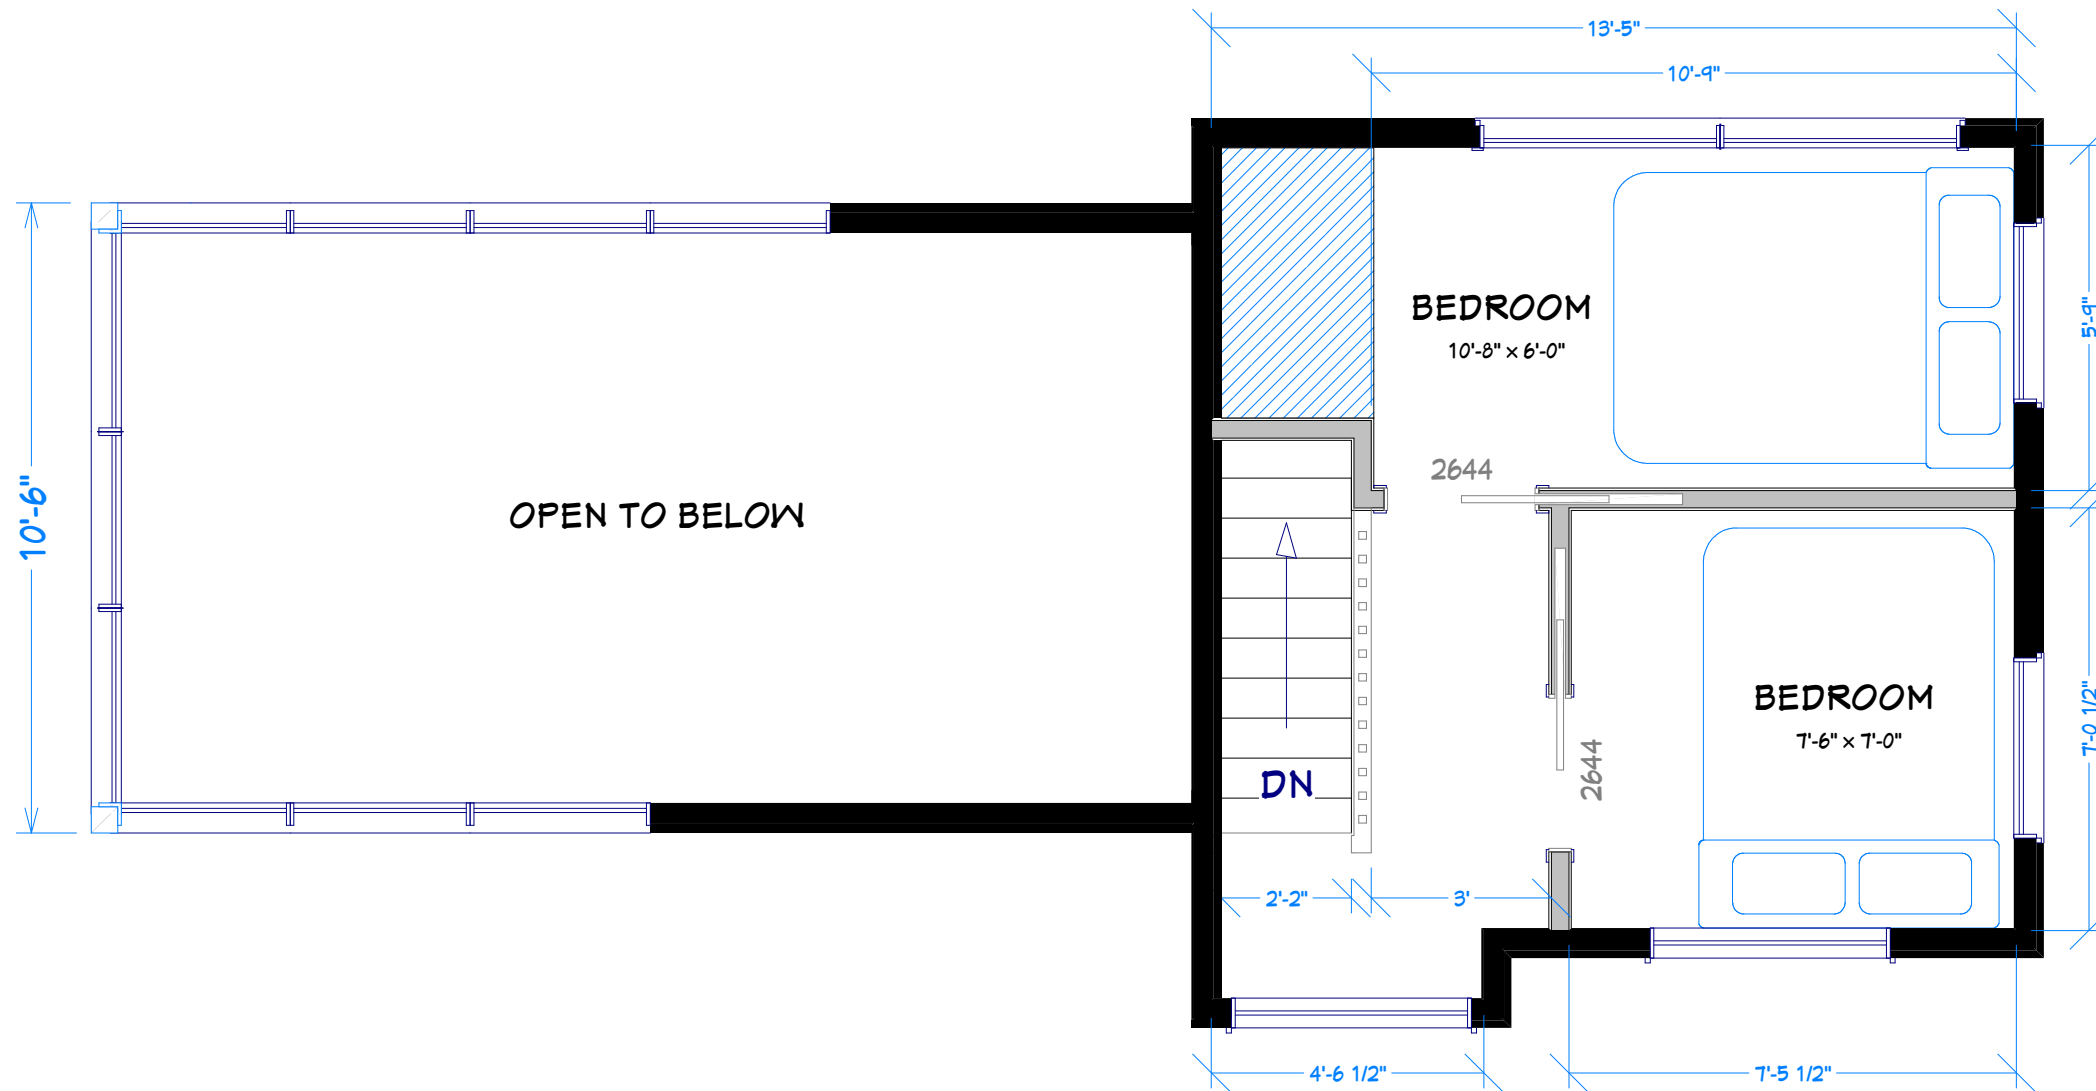

LOFT FLOOR PLAN

THIS DOCUMENT CONTAINS CONFIDENTIAL OR PROPRIETARY INFORMATION OF VERTICAL WORKS, INC. NEITHER THIS DOCUMENT NOR THE INFORMATION HEREIN IS TO BE REPRODUCED, DISTRIBUTED, USED OR DISCLOSED EITHER IN WHOLE OR IN PART EXCEPT AS SPECIFICALLY AUTHORIZED BY VERTICAL WORKS, INC. CONTRACTORS SHALL REFER TO CONTRACT DOCUMENTS FOR FURTHER INSTRUCTION.

UTOPIAN VILLAS
 URBAN RECREATIONAL RETREATS
 3123 S. MEMORIAL DR.
 MT. PLEASANT, MI 48403
 (414) 762-0950 FAX (414) 762-0955
 UTOPIAN-VILLAS.COM

CUSTOMER:
 UTOPIAN VILLAS
DEALER:
 THE OLYMPIC
MODEL:
 THE OLYMPIC
QUOTE:
DRAWN BY: CJE
SERIAL: -

CUSTOMER PLAN

DATES
 ORIGINAL PLAN

3

SCALE: 5/16"=1'

DATE: _____ CUSTOMER SIGNATURE: _____ CUSTOMER SIGNATURE: _____ DEALER SIGNATURE: _____